



A
REFRESHING
HABITAT



1, 2 & 3 RHK Abodes
@ Punawale

A GARDEN OF REFRESHING LIFE



Delightful Landscape



Joyful Location



Thoughtful Architecture



Playful Features



Life becomes a happy story when you get to live a comfortable life. A perfect home can give your life a happy twist with all the modern comforts and essentialities. Wait no more, presenting you an opportunity to live a pleasing life with Bhalchandra Upvan – a lifestyle project spread across 3.75 acres with a refreshing collection of 514 units comprising of 1, 2 & 3 RHK modern apartments. Nestled in the ever developing locale of Punawale, the project is the shining example of a harmonious and well-connected lifestyle. Refresh and revive your life at Bhalchandra Upvan.



AN ABODE
FULL OF
WARMTH
AND
DELIGHT!




*An architectural rendered image for presentation purpose only

A PLACE TO CELEBRATE LIFE



KEY LOCATIONS:

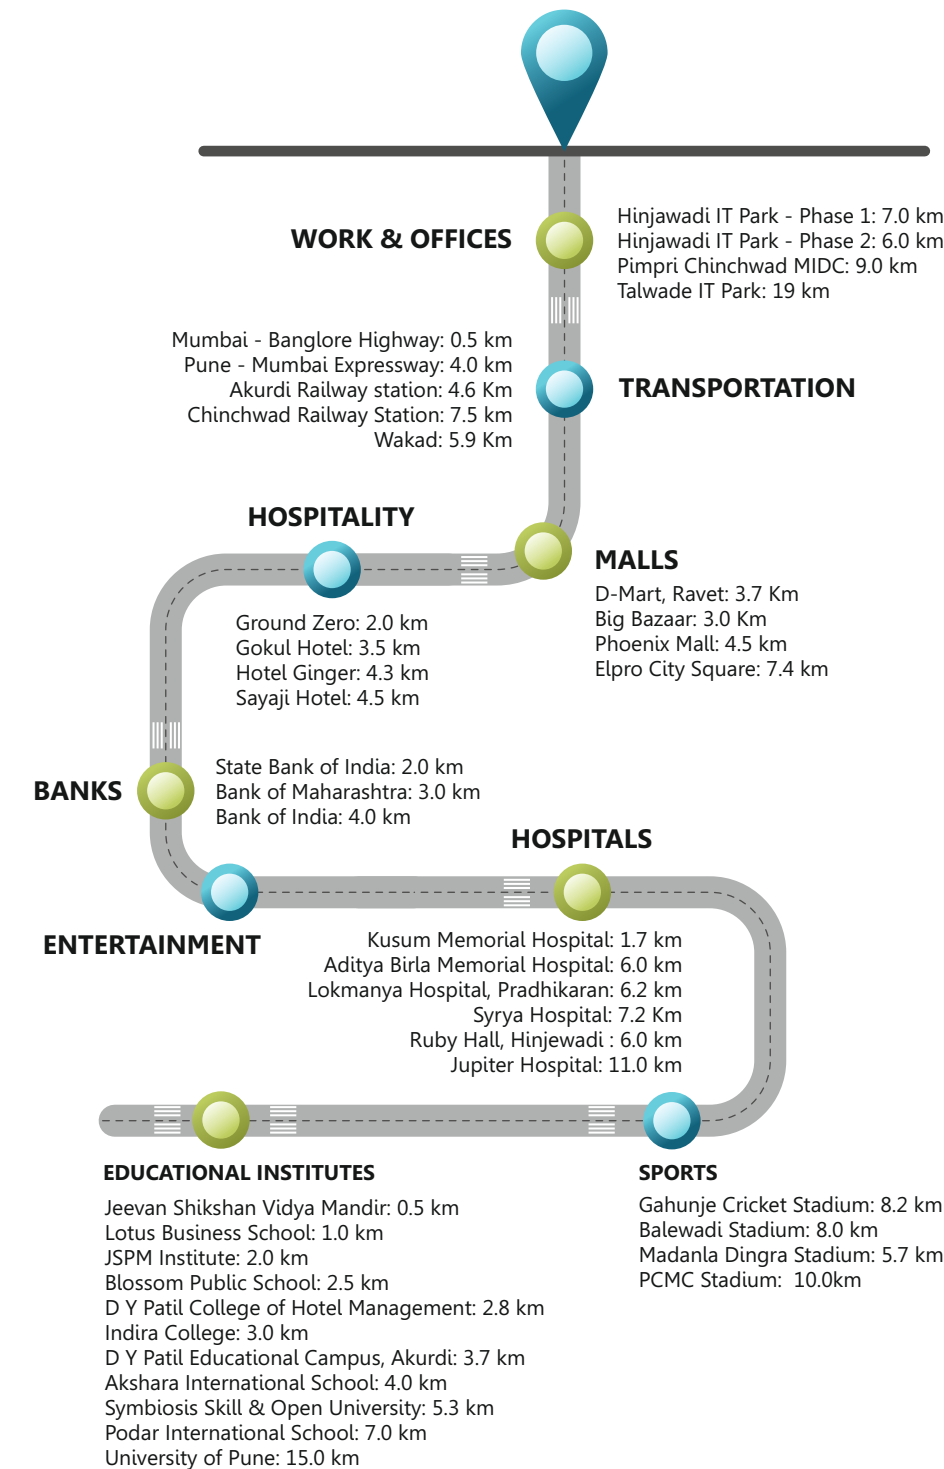

We often wonder what if our routine travel gets easy and less hectic. With an excellent location of Punawale, you don't have to look any further. Bhalchandra Upvan will give you easy access across major landmarks such as Wakad, Hinjewadi IT Park, Pune-Mumbai Expressway, Ravet, PCMC, and well-known educational institutes. Now, just zoom your way to places of fun, learn, work, play, food health and much more without any second thoughts. Celebrate non-stop at Bhalchandra Upvan.



*Distances mentioned are for presentation purpose. Actual distances may differ.



*All images are architecturally rendered images for presentation purpose only

REVEL IN AN ABSOLUTE BLISS



AN ABODE OF INFINITE JOYS



Here, every space is planned and designed keeping your needs in mind. Brilliant exteriors and meticulously planned interiors give the project an elegant charm. Optimum air circulation, more utility space, well-designed amenity spaces make your life more efficient and joyful in the habitat. Every day is a joyous ride at this well-planned gated community of Bhalchandra Upvan.


More Usable
Space


Better Air
Circulation


Aesthetical
Layout


Ample Open
Area





*All images are architecturally rendered images for presentation purpose only

**WELL-PLANNED
SPACES FOR
YOUR COMPLETE
WELL-BEING**





AMENITIES

2 CLUB HOUSE

- Gymnasium
- Multi Purpose Community Hall
- Indoor Games

WATER POOL

- Swimming Pool
- Kids Pool
- Male & Female Changing Room

CHILDREN'S RECREATION

- Children Play Area
- Activity & Feature Wall
- Sand-pit
- ECO Rubber Flooring

RESIDENT'S ARENA

- Senior Citizen Sitouts
- Chit-Chat Zone
- Sitting Alcove
- Tree Katta
- Amphitheater

AUTOMATION

- Automatic Hi-Speed Elevator
- Power Backup for Common Areas
- Provision for Broadband / WiFi
- Provision for DTH

LANDSCAPE GARDEN

- Temple
- Party Lawn
- Perpusa Lawn
- Lawn Mounds
- Party Stage
- Timber Deck Stage
- Bamboo Plantation
- Trellis
- Shrubs + Hedges

OUTDOOR SPORTS

- Jogging Track / Walkway
- Acupressure Pathway


SAFETY & SECURITY

- Designer Entrance Lobby
- CCTV Surveillance System in Common Areas
- Security Cabin
- Provision for Intercom Facility
- Provision For Video Door Phone

GREEN FEATURES

- Dry and Wet Garbage Chute
- Rain Water Harvesting
- Fire Fighting System
- Solar System in Both Washroom
- Reuse of Treated Water for Flushing and Landscaping
- Paving Block / Grass Pavers / Trimix Concrete Roads
- Provision for Sewage Treatment Plant (STP)



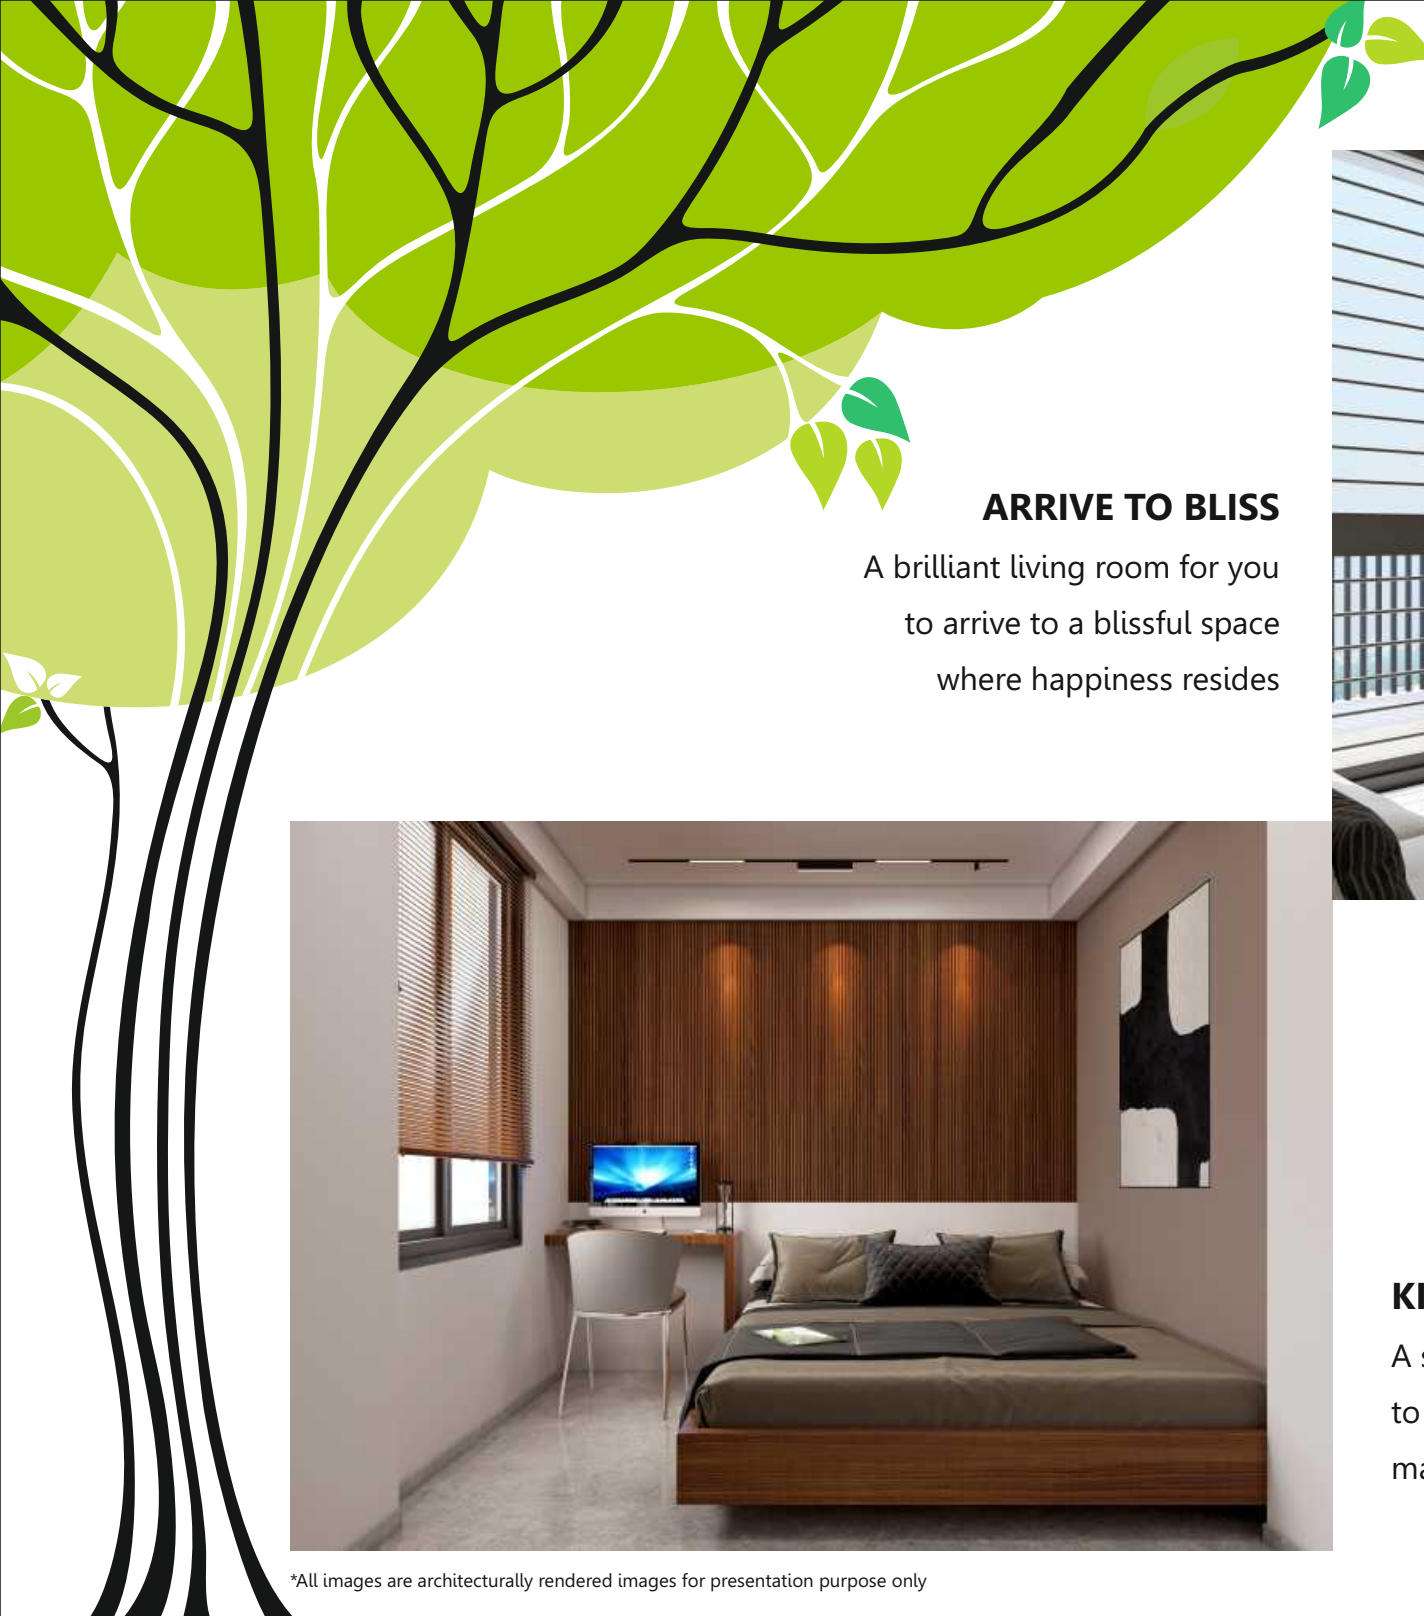

ARRIVE TO BLISS

A brilliant living room for you
to arrive to a blissful space
where happiness resides



KID'S CORNER

A special space for your kids,
to relish the simple moments and
make beautiful memories


*All images are architecturally rendered images for presentation purpose only

EVERY SPACE MATTERS, WHERE YOUR MOMENTS SPARKLE



TREAT FOR YOU!

The kitchen space just energize you to
prepare a hearty meal for your loved ones

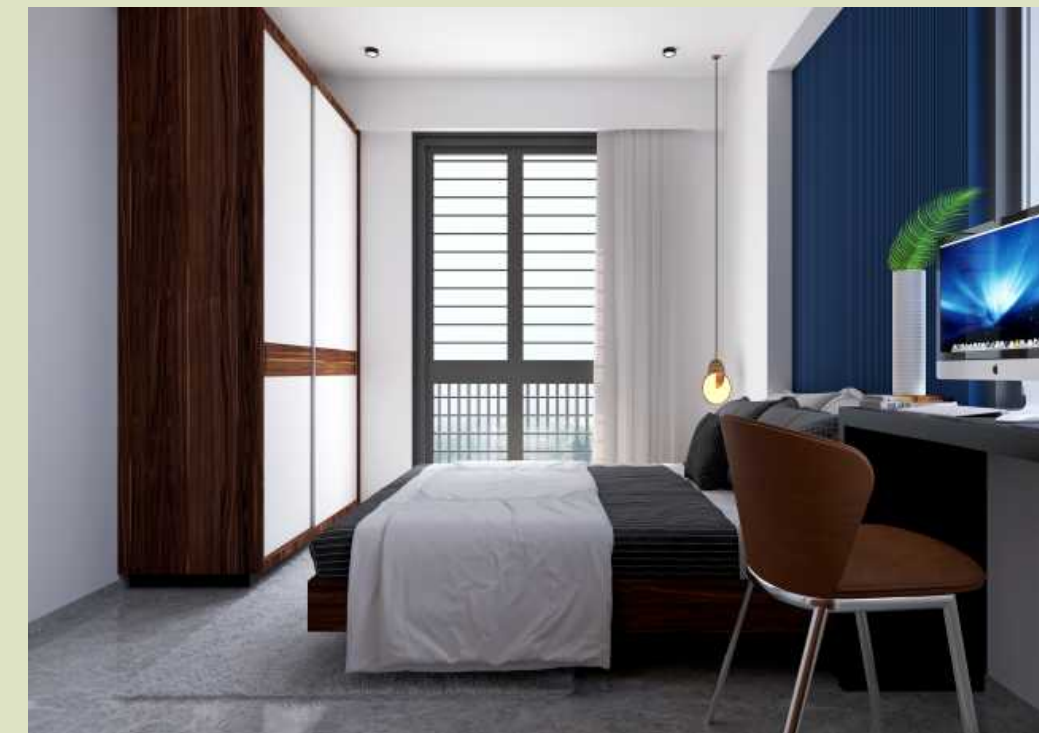

FEEL AT EASE!

The master bedroom is a space where
you will enjoy an absolute comfort
and calm your senses






Identical 1BHK Perspective View

- | | |
|-------------|---------------------------|
| 1. LOBBY | : 1.10X1.35 (3'7"X4'5") |
| 2. LIVING | : 3.05X3.65 (10'0"X12'0") |
| 3. TERRACE | : 4.40X1.50 (14'1"X4'11") |
| 4. KITCHEN | : 2.50X3.20 (8'3"X10'6") |
| 5. BEDROOM | : 3.05X3.20 (10'0"X10'6") |
| 6. WASHROOM | : 1.25X1.85 (4'1"X6'1") |
| 7. W.C | : 1.25X1.0 (4'1"X3'1") |



Identical 2BHK Perspective View

- | | |
|-------------------|---------------------------|
| 1. LIVING/DINNING | : 4.80X3.05 (15'7"X10'0") |
| 2. TERRACE | : 2.35X1.65 (7'9"X5'5") |
| 3. KITCHEN | : 2.75X3.05 (9'2"X10'0") |
| 4. TERRACE | : 1.35X1.50 (4'7"X5'5") |
| 5. M. BEDROOM | : 3.05X3.65 (10'0"X12'0") |
| 6. TERRACE | : 3.15X1.35 (10'2"X4'5") |
| 7. TOILET | : 1.25X2.25 (4'1"X7'5") |
| 8. C.TOILET | : 1.70X1.25 (5'7"X4'1") |
| 9. BEDROOM | : 2.75X3.35 (9'0"X11'0") |

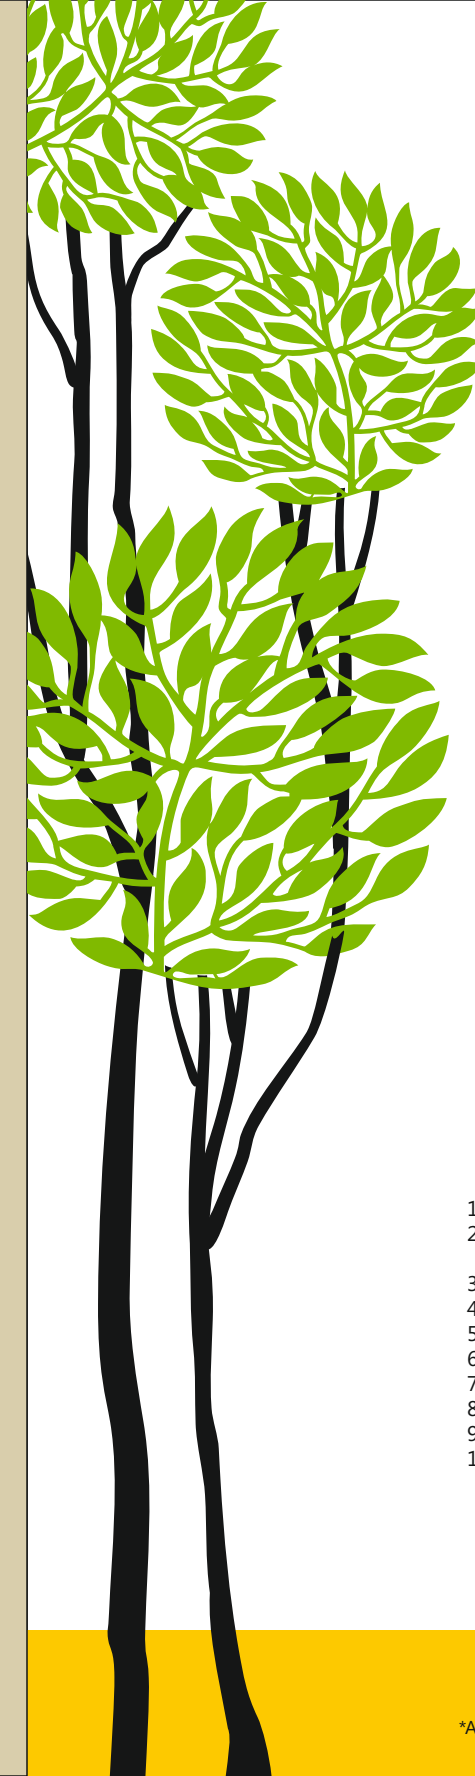

Identical 3BHK Perspective View



- | | |
|-------------------|---------------------------|
| 1. LIVING/DINNING | : 4.80X3.20 (15'9"X10'6") |
| 2. TERRACE | : 2.35X2.30 (7'9"X7'7") |
| | : 2.55X1.40 (8'4"X4'7") |
| 3. KITCHEN | : 2.50X3.20 (8'3"X10'6") |
| 4. BEDROOM | : 2.70X2.75 (8'10"X9'0") |
| 5. TOILET | : 1.75X1.25 (5'9"X4'1") |
| 6. BEDROOM | : 3.30X2.75 (10'10"X9'0") |
| 7. TERRACE | : 1.25X2.80 (4'1"X9'2") |
| 8. M.BEDROOM | : 3.05X3.65 (10'0"X12'0") |
| 9. TOILET | : 1.25X2.25 (4'1"X7'5") |
| 10. TERRACE | : 1.25X1.30 (4'1"X4'3") |



SPECIFICATIONS

STRUCTURE:

- Earthquake Resistant RCC Structure
- Aesthetically Designed Elevation

FLOORING:

LIVING ROOM, BEDROOM & KITCHEN:

- Vitrified Tiles

WASHROOM, TOILET & TERRACE:

- Branded Antiskid Floor Tiles

WALL FINISH:

MASONRY:

- 6" Thick External Walls
- 4" Thick Internal Walls
- Sand Plaster with Gypsum Finish Walls Internally
- Sand Faced Plaster Externally

PAINT:

- Internally Oil Bound Distemper

- Externally Weather Shield Acrylic Paint

TILES:

- Full Height Designer Dado Tiles in the Washroom

WINDOWS:

- 3 Track Anodized Aluminium Sliding
- Mosquito Mesh
- M.S. Safety Grill & Marble Frame

DOORS:

ENTRANCE DOOR:

- Elegant Designer Laminated Flush Door
- Premium Accessories & Fixtures

BEDROOM:

- Laminated Flush Door

TOILETS:

- Granite Frame with Laminated Waterproof Flush Door

TERRACE:

- French Door with Mosquito Mesh
- M.S. Railing

KITCHEN:

- Granite Platform with Stainless Steel Sink
- Provision for Water Purifier

ELECTRICAL:

- Concealed Fire Retardant Low Smoke Copper Wires
- Circuit Breaker
- Cable, TV & Telephone Point In Living & Bedroom
- ISI Mark Quality Modular Switches
- Fridge, Oven & Food Processor Point in Kitchen
- Provision for Split AC in Bedroom
- Provision for Exhaust Fan In kitchen & Washroom
- Provision for Washing Machine Point in Dry Balcony
- Provision for Invertor Point

PLUMBING:

- Concealed Piping
- Premium Quality Sanitary & Bath Fittings
- Provision for Geyser in Washroom





CREDITS



LIAISONING ARCHITECT & DESIGN ARCHITECT
Kalparachana
Ar. Vishal Bafna & Onkar Vedpathak



R.C.C. CONSULTANT
Ravindra Karnavat



LEGAL ADVISORS
Triyama Legal
Adv. Lalit Jhunjunwala



BRAND & MEDIA
Silk Route

LOCATION MAP:



- 1 Bhondve Estate
- 2 Bhondve Corner
- 3 Bhondve Empire
- 4 Bhalchandra Puram
- 5 Bhalchandra Nagari
- 6 Bhalchandra Vihar
- 7 Nandangiri

*Not to scale
Latitude and Longitude:
18°37'36.5"N 73°44'17.6"E



Site: S. No. 15/3(P)-15/6, Behind Bhondve Estate, Pandhare Wasti Road, Punawale - 411 033
 Email: sales@upvan.co.in | www.upvan.co.in
Call: 85307 25252 / 85309 25252

Bhalchandra Upvan is a project developed by Samrath Chintamani Properties and belongs to N.B. Bhondve Group



MAHA-RERA Regn. No.: **Phase I: P52100022001, Phase II: P52100026270** | Available at www.maharera.mahaonline.gov.in

Disclaimer: The contents/ pictures/ images/ renderings/ maps are purely indicative in nature and are artist's conception and not actual depiction of the buildings/ landscapes etc. and shall not be considered as our offer/ promise/ commitment of any nature in respect of the project. The common areas that have been shown in any form whatsoever is/are for the entire building or phase of the Project and that the common areas will not be available on completion of the first phase of the Project or later phases. The common areas shall be available for the entire building and will be developed in a Phase-wise manner, over a period of time and will be completed and handed over after all phases are completed and we have no objection for the same. You are requested to contact our Sales Team to understand the current details regarding the project and only after thorough understanding about the same, make a decision to book the apartment/s in the project.